


Rev No.	Date	Drawn	Description
1			

Chearsley Committee
 Chearsley Village Hall, Winchendon Rd, Chearsley, Aylesbury, Buckinghamshire HP18 0DP
Ground Floor Plan Op7



LYNN PALMER ARCHITECTS LTD
 109 HIGH STREET, THAME, OXON OX9 3DZ T 01844 318501
 LYNN@LPALMERARCHITECTS.COM WWW.LPALMERARCHITECTS.COM

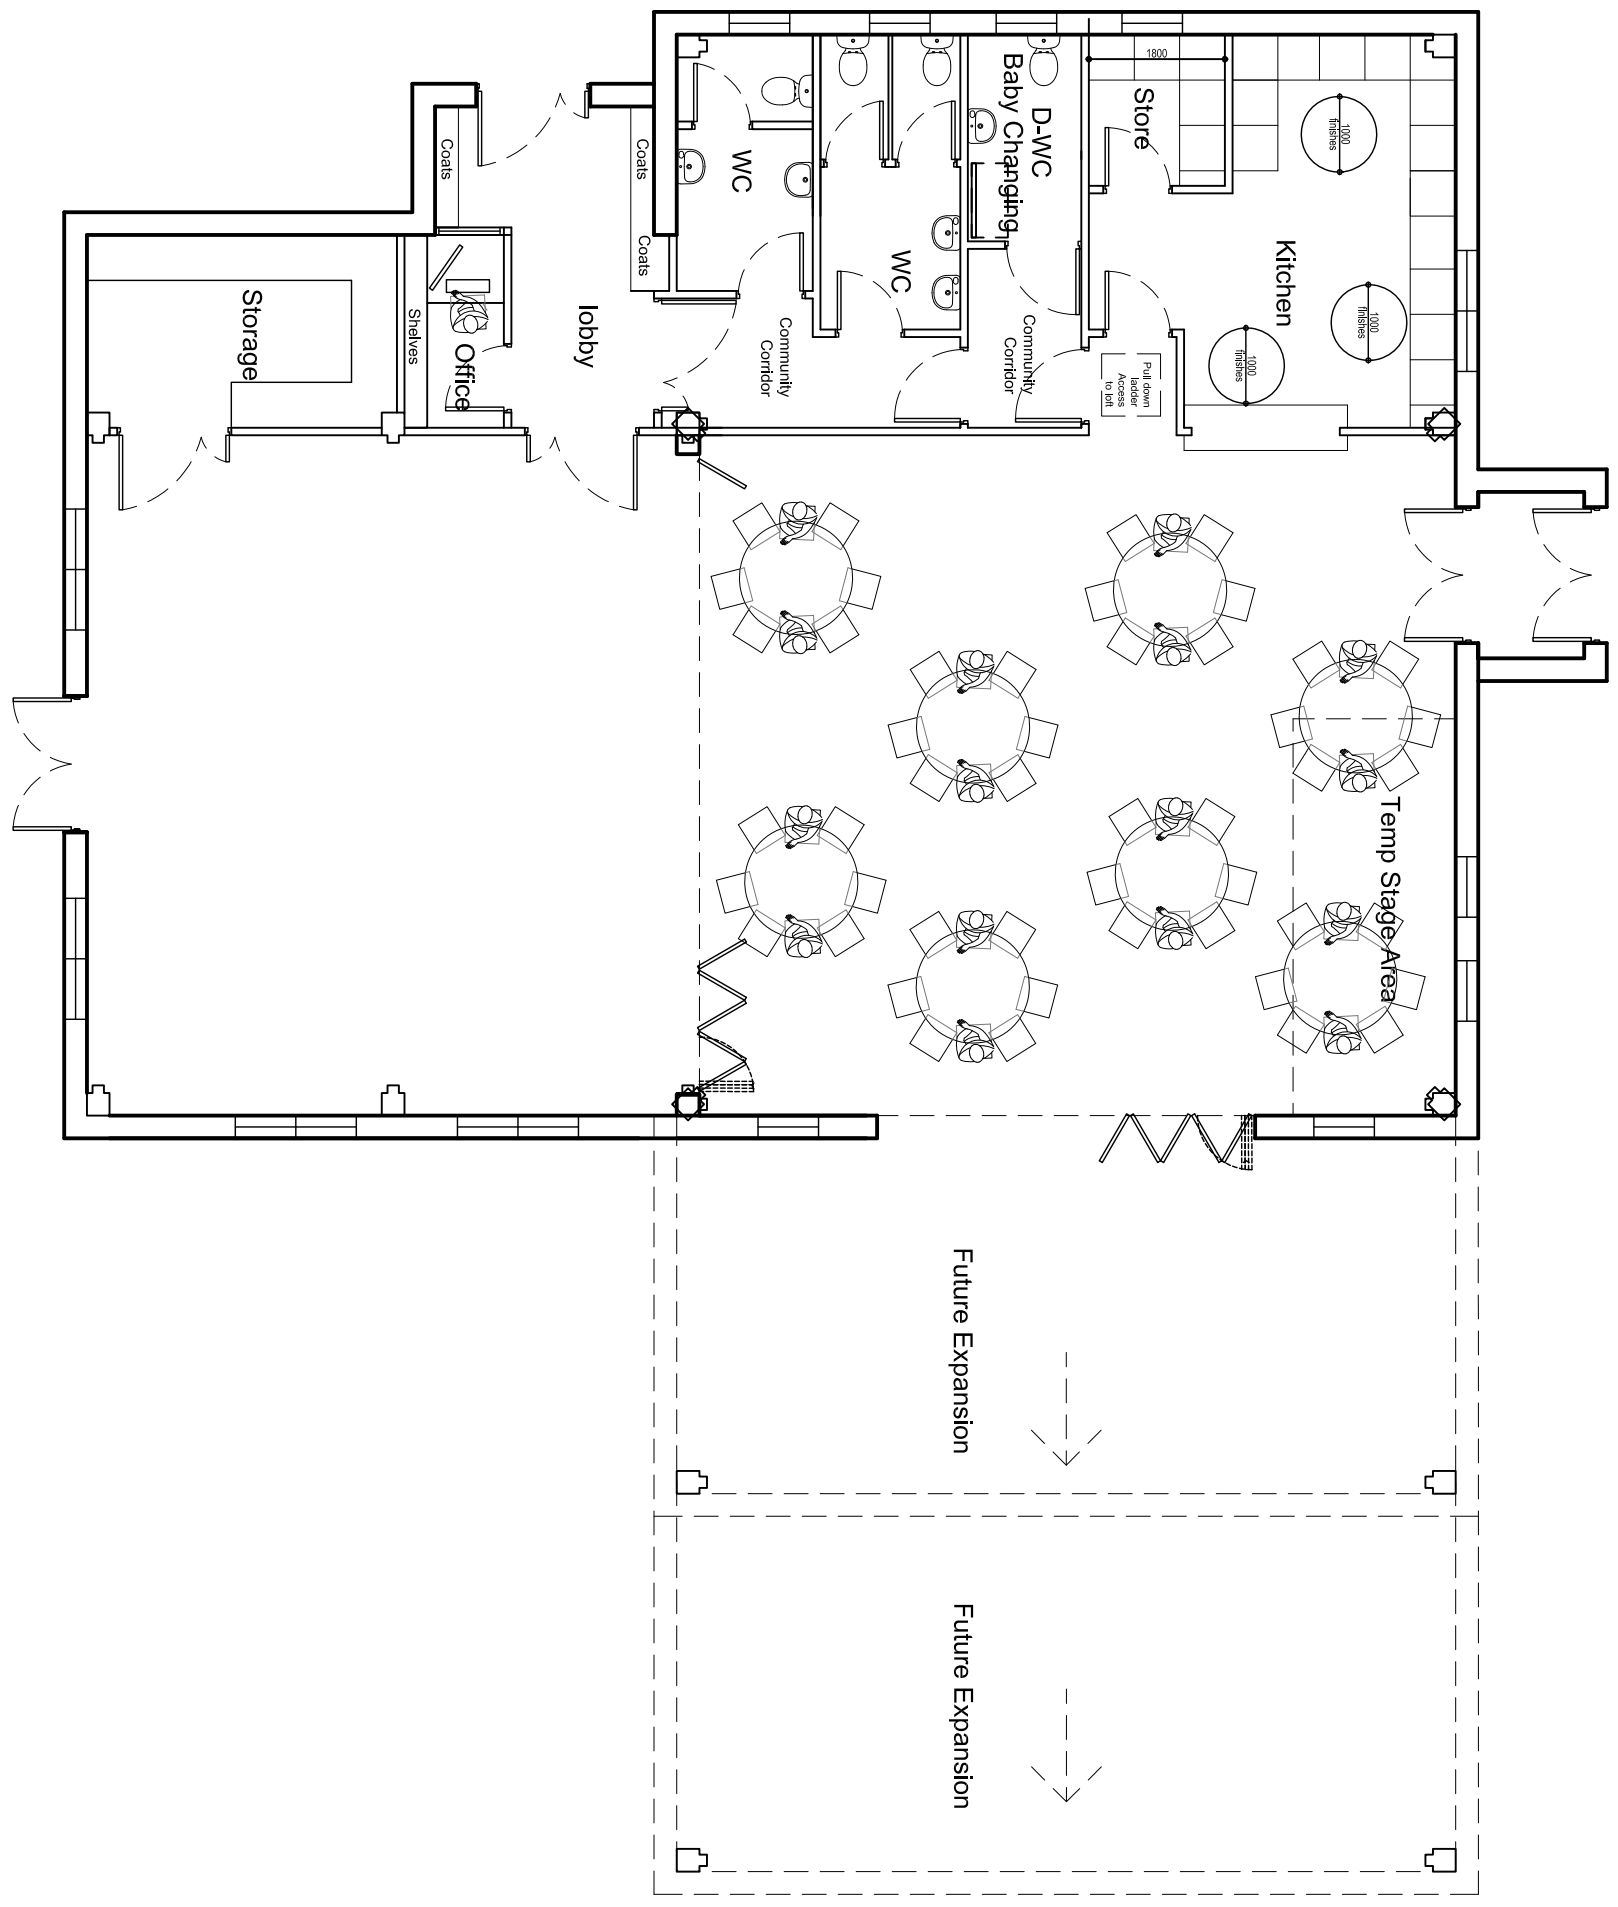

Proposed Ground Floor Plan (Op7 Flexible)

