



# Transport for Buckinghamshire

Director of Transport: Mike Freestone

## TEMPORARY TRAFFIC REGULATION ORDER APPLICATION FORM

YOUR REF: Rectory 01,

Please read the guidance notes overleaf before completing the form.

Please complete all sections – your application form may be returned if you do not comply with all requirements listed overleaf.

1. NAME AND NUMBER OF HIGHWAY AFFECTED ..... CHILTON ROAD .....  
TOWN/PARISH ..... CHEARSLEY ..... BUCKINGHAMSHIRE .....

If only a section of the road is to be affected, give relevant junctions/distances in metres.....  
..... 1806 metres approx in a NW direction from junction with Winchendon Road .....

2. TYPE OF TEMPORARY TRAFFIC RESTRICTION REQUIRED, please tick

road closure  footpath/bridleway closure  temp parking restrictions  suspend parking restrictions  speed restrictions

3. PERIOD FOR WHICH ORDER IS SOUGHT from..... 20.07.15..... to ..... 28.08.2015.....  
..... 6..... days/weeks/months Times (AM/PM) Road to be closed between 00:01 and 23:59 (24HR)

4. Will the Emergency Services have access through the closure YES  NO .....

5. Will Buses have access through the closure YES ..... NO

6. ALTERNATIVE ROUTE FOR AFFECTED USERS

(Please state road names, if two-way or otherwise and highlight route on accompanying map)

..... ALL AS PER ATTACHED "A STAR" TRAFFIC MANAGEMENT TECHNICAL PROPOSAL .....

..... CRENDON ROAD - CHEARSLEY ROAD - CHILTON ROAD - THAME ROAD - CHEARSLEY ROAD + VICE VERSA .....

7. REASON FOR ORDER (Full Description)

..... Construction of Sewer along c/line of roadway with permanent reinstatement to follow .....

8. WHO WILL SUPPLY SIGNING SCHEDULE AND ARRANGE SIGNING OR ROUTE ETC?

(If signage is NOT being arranged through Transport for Buckinghamshire, please enclose a copy of the signing schedule with your application) ..... A Star Traffic Management .....

9. DO YOU REQUIRE A LICENCE TO CONDUCT STREETWORKS AND/OR A SECTION 50 LICENCE?

YES  NO .....

(If yes, a separate application must be made, applications are available from <http://www.buckscc.gov.uk/bcc> or on request.

10. APPLICANTS FULL NAME AND COMPANY ADDRESS .....

..... HYWEL TIDLEY - CONSTRUCTION DIRECTOR  
..... LMA CIVIL ENGINEERING LTD, 26 THE GROVE, COLBY, NN18 8BW.  
Working on Behalf of ..... RECTORY HOMES LTD (DEVELOPER) .....


Cost Code (internal applicants)..... Charity number.....

Purchase Order (external applicants)..... Cheque .....

Signed ..... Name ..... Position .....

Telephone No: ..... Fax no: ..... Date .....

Email Address.....

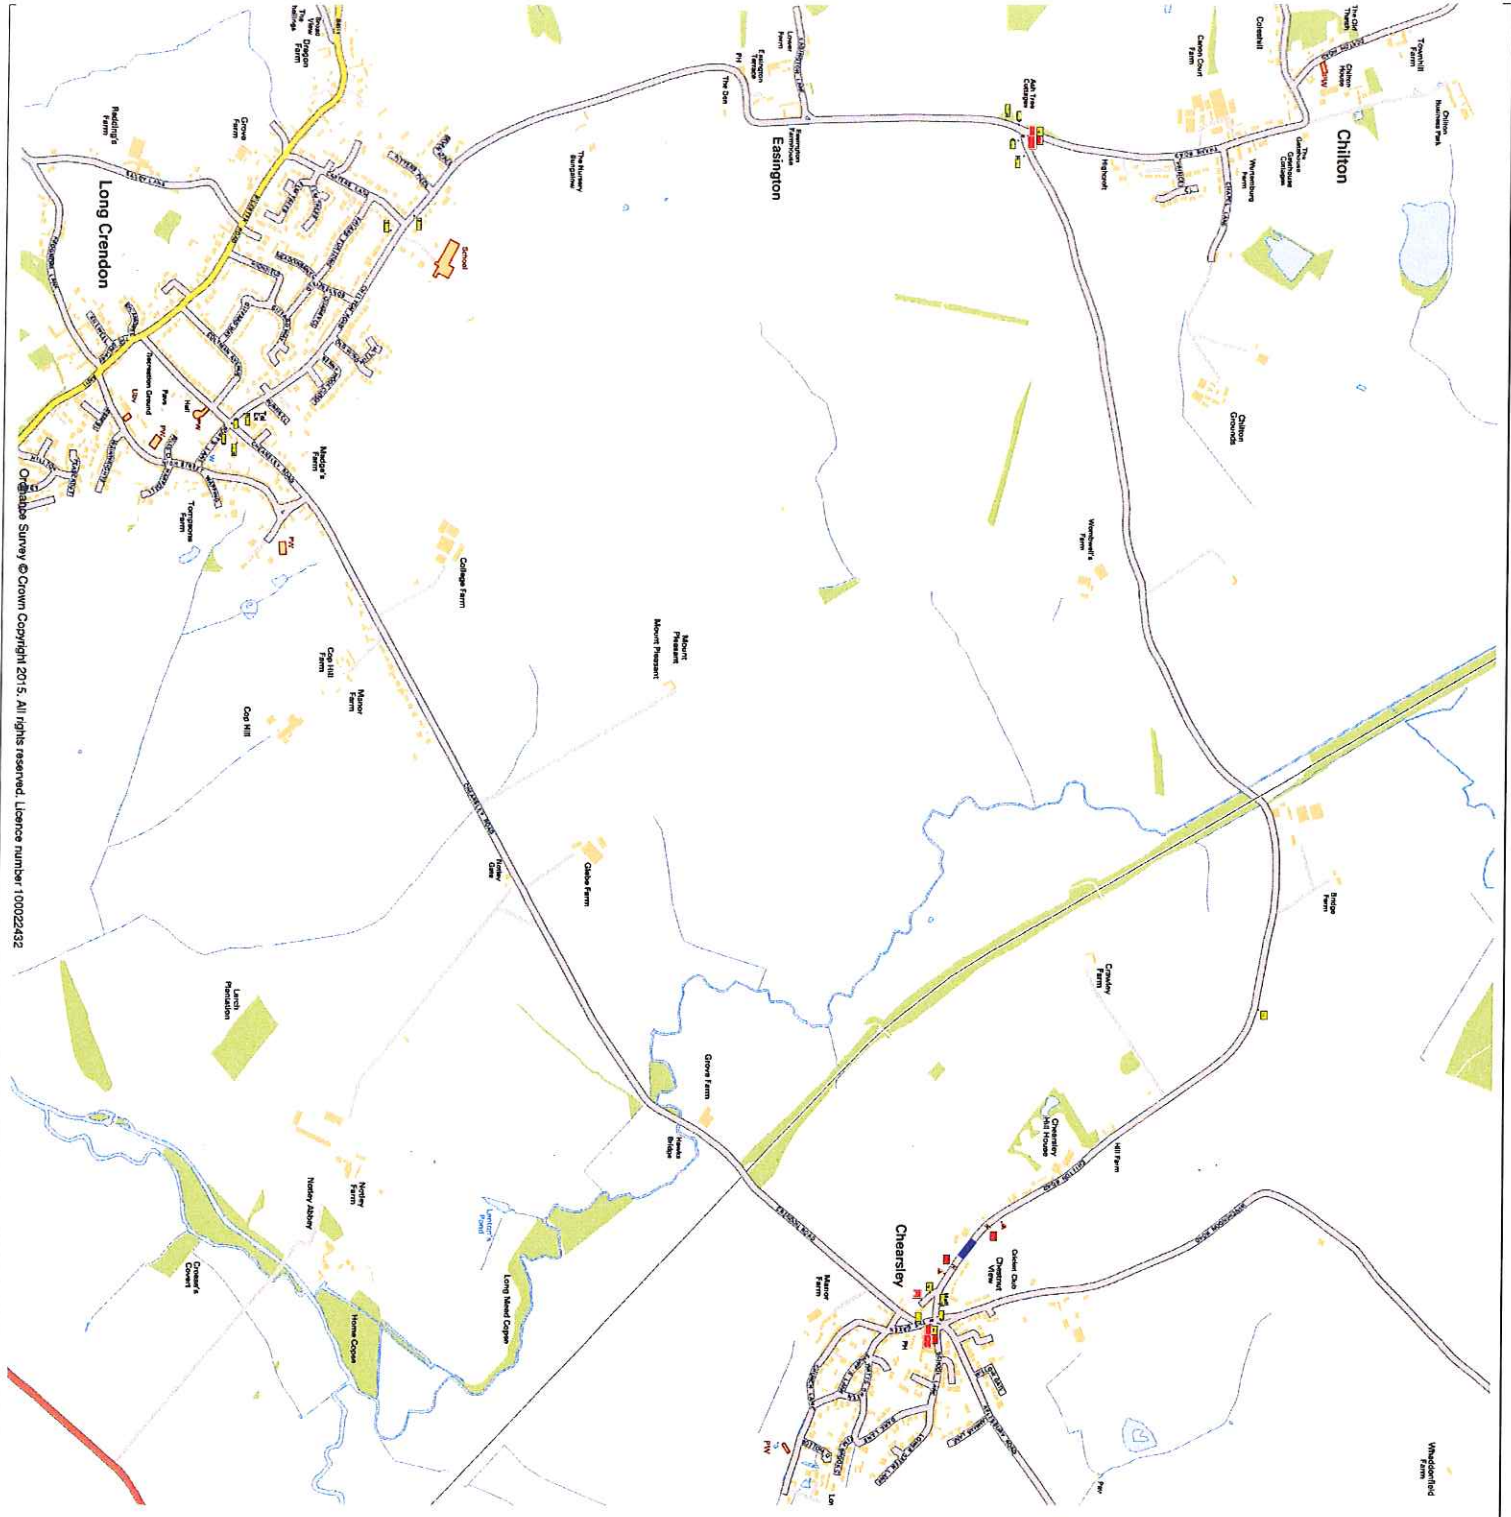

Ordnance Survey © Crown Copyright 2015. All rights reserved. Licence number 10002432

**A-Star**  
Traffic Management

[www.astarttraffic.co.uk](http://www.astarttraffic.co.uk)  
sales@astarttraffic.co.uk  
0800 707 6646

This drawing has been produced for the specific client and project identified below and is not intended for use by any other person or purpose. To scale site representation. Position & timings of equipment may be altered by a suitably qualified A-Star Traffic Management operative at initial establishment, or subsequent maintenance visit, to suit local ground, vehicle, pedestrian or weather conditions.  
© Astar Road Services Ltd

**Easting 471586**  
**Northing 210726**

Do not scale from this drawing

**Key**

- Traffic light head
- Works Area | Min 750 mm road sign aspect
- No waiting cones
- Pedestrian Crossing

Date	25-06-15	Survey by	EG
Drawn by	AB	Checked by	AB
Draw No	17025	Phase No	1
Page No	1		
Project Name	Chiltern Road Chearsley Buckinghamshire HP18 0DP		

**LMH** CIVIL ENGINEERING LIMITED  
Chiltern Road  
Chearsley  
Buckinghamshire  
HP18 0DP