



Transport for Buckinghamshire

Head of Transportation Jim Stevens

TEMPORARY TRAFFIC REGULATION ORDER APPLICATION FORM

YOUR REF: 30138956

Please read the guidance notes overleaf before completing the form.

Please complete all sections – your application form may be returned if you do not comply with all requirements listed overleaf.

1. NAME AND NUMBER OF HIGHWAY AFFECTED - THE APPLE YARD, LOWER GREEN LANE

TOWN/PARISH – CHEARSLEY HP18 0BZ

If only a section of the road is to be affected, give relevant junctions/distances in metres.....

.....By The Apple Yard

2. TYPE OF TEMPORARY TRAFFIC RESTRICTION REQUIRED, please tick

road	<input checked="" type="checkbox"/>	footpath/bridleway	<input type="checkbox"/>	temp parking	<input type="checkbox"/>	suspend parking	<input type="checkbox"/>	speed	<input type="checkbox"/>
closure		closure		restrictions		restrictions		restrictions	

3. PERIOD FOR WHICH ORDER IS SOUGHT from 08.05.2013 to 10.05.2013

3 days

4. ALTERNATIVE ROUTE FOR AFFECTED USERS

(Please use compass directions, state if two-way or otherwise and highlight route on accompanying map)

Dead End – No Diversion Necessary

5. REASON FOR ORDER (Full Description)

Service Pipe Relay in Carriageway

6. WHO WILL SUPPLY SIGNING SCHEDULE AND ARRANGE SIGNING OR ROUTE ETC?

(If signage is NOT being arranged through Transport for Buckinghamshire, please enclose a copy of the signing schedule with your application)

Clancy Docwra

7. DO YOU REQUIRE A LICENCE TO CONDUCT STREETWORKS AND/OR A SECTION 50 LICENCE?

NO

(If yes, a separate application must be made, applications are available from <http://www.buckscc.gov.uk/bcc> or on request.

8. APPLICANTS FULL NAME AND COMPANY ADDRESS Paris Swidryk

Thames Water, Spires Business Park, Langford Lane, Kidlington OX5 1QT

(Working on Behalf of



Cost Code (internal applicants)..... Charity number.....


Purchase Order (external applicants)..... Cheque

Signed Name Position

Telephone No: Fax no:..... Date

Email Address.....

Site Address: O/S APPLE YARD, LOWER GREEN LANE, CHEARSLEY HP18 0BZ		WR/30138956	
Site Contact: PHIL GIBSON	Client: OPTIMISE CLANCY	CPH Contact: Dartford office	
Date of works: T.B.A		Drawn by: JM	Date drawn: 11/02/13
Checked by:			
KEY		 sign  Work area	

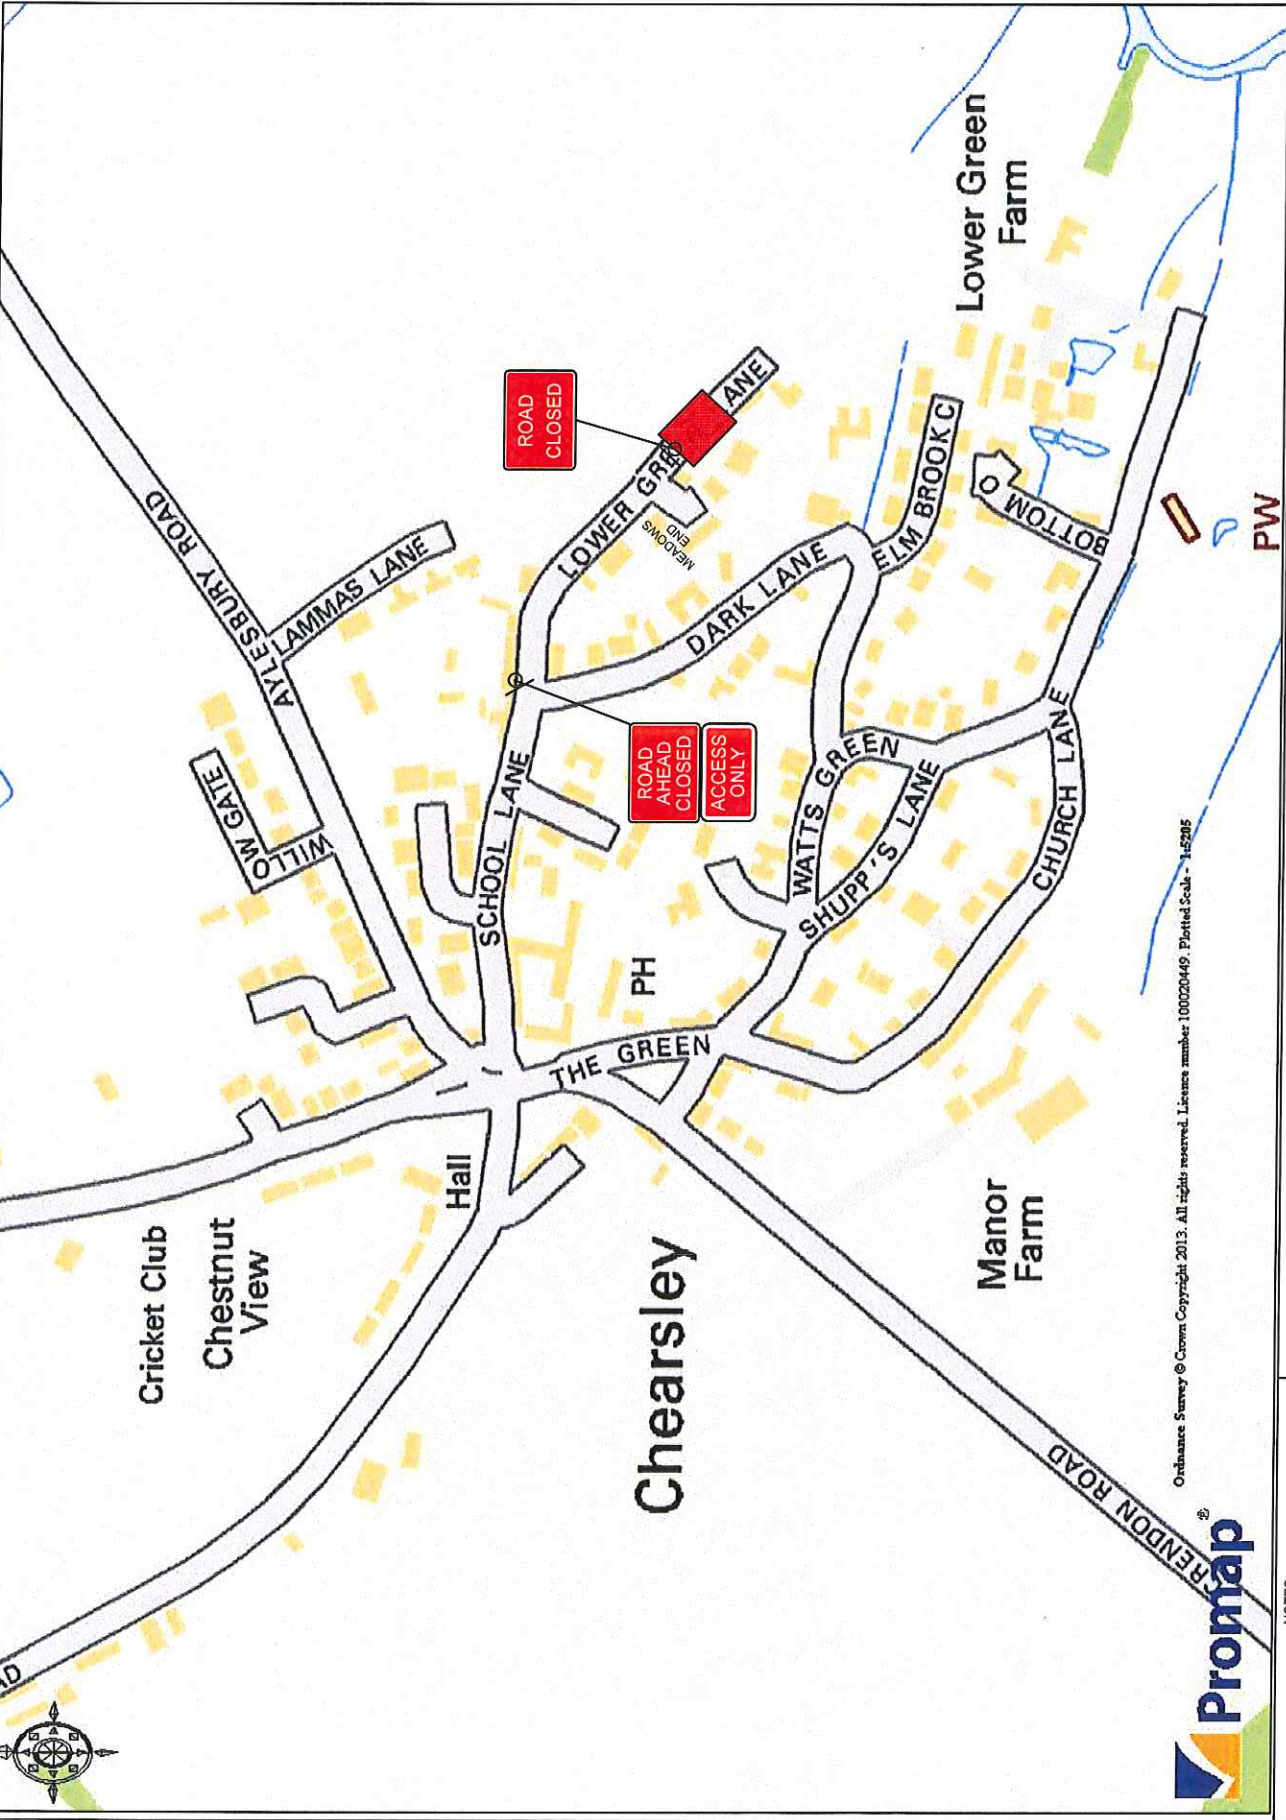

TRAFFIC DIVISION
Hawley Mill, Hawley Road
Dartford, Kent, DA2 7SY
PHONE: 01322 394414
FAX: 01322 290391



- NOTES
- 1) All temporary traffic management shall be in accordance with Chapter 8 of the Traffic Signs Manual 2006.
 - 2) All temporary traffic management shall be in accordance with the Traffic Signs Regulations and General Directions 2002.
 - 3) All temporary traffic management shall conform to the Safety at Streetworks and Road Works ACDP 2002.
 - 4) All temporary traffic management signs should be located 450mm minimum from the kerb face.
 - 5) All temporary traffic management sign locations are indicative and are subject to an site approval from the supervisor.



Ordnance Survey © Crown Copyright 2013. All rights reserved. Licence number 100020449. Plotted Scale - 1:5295